

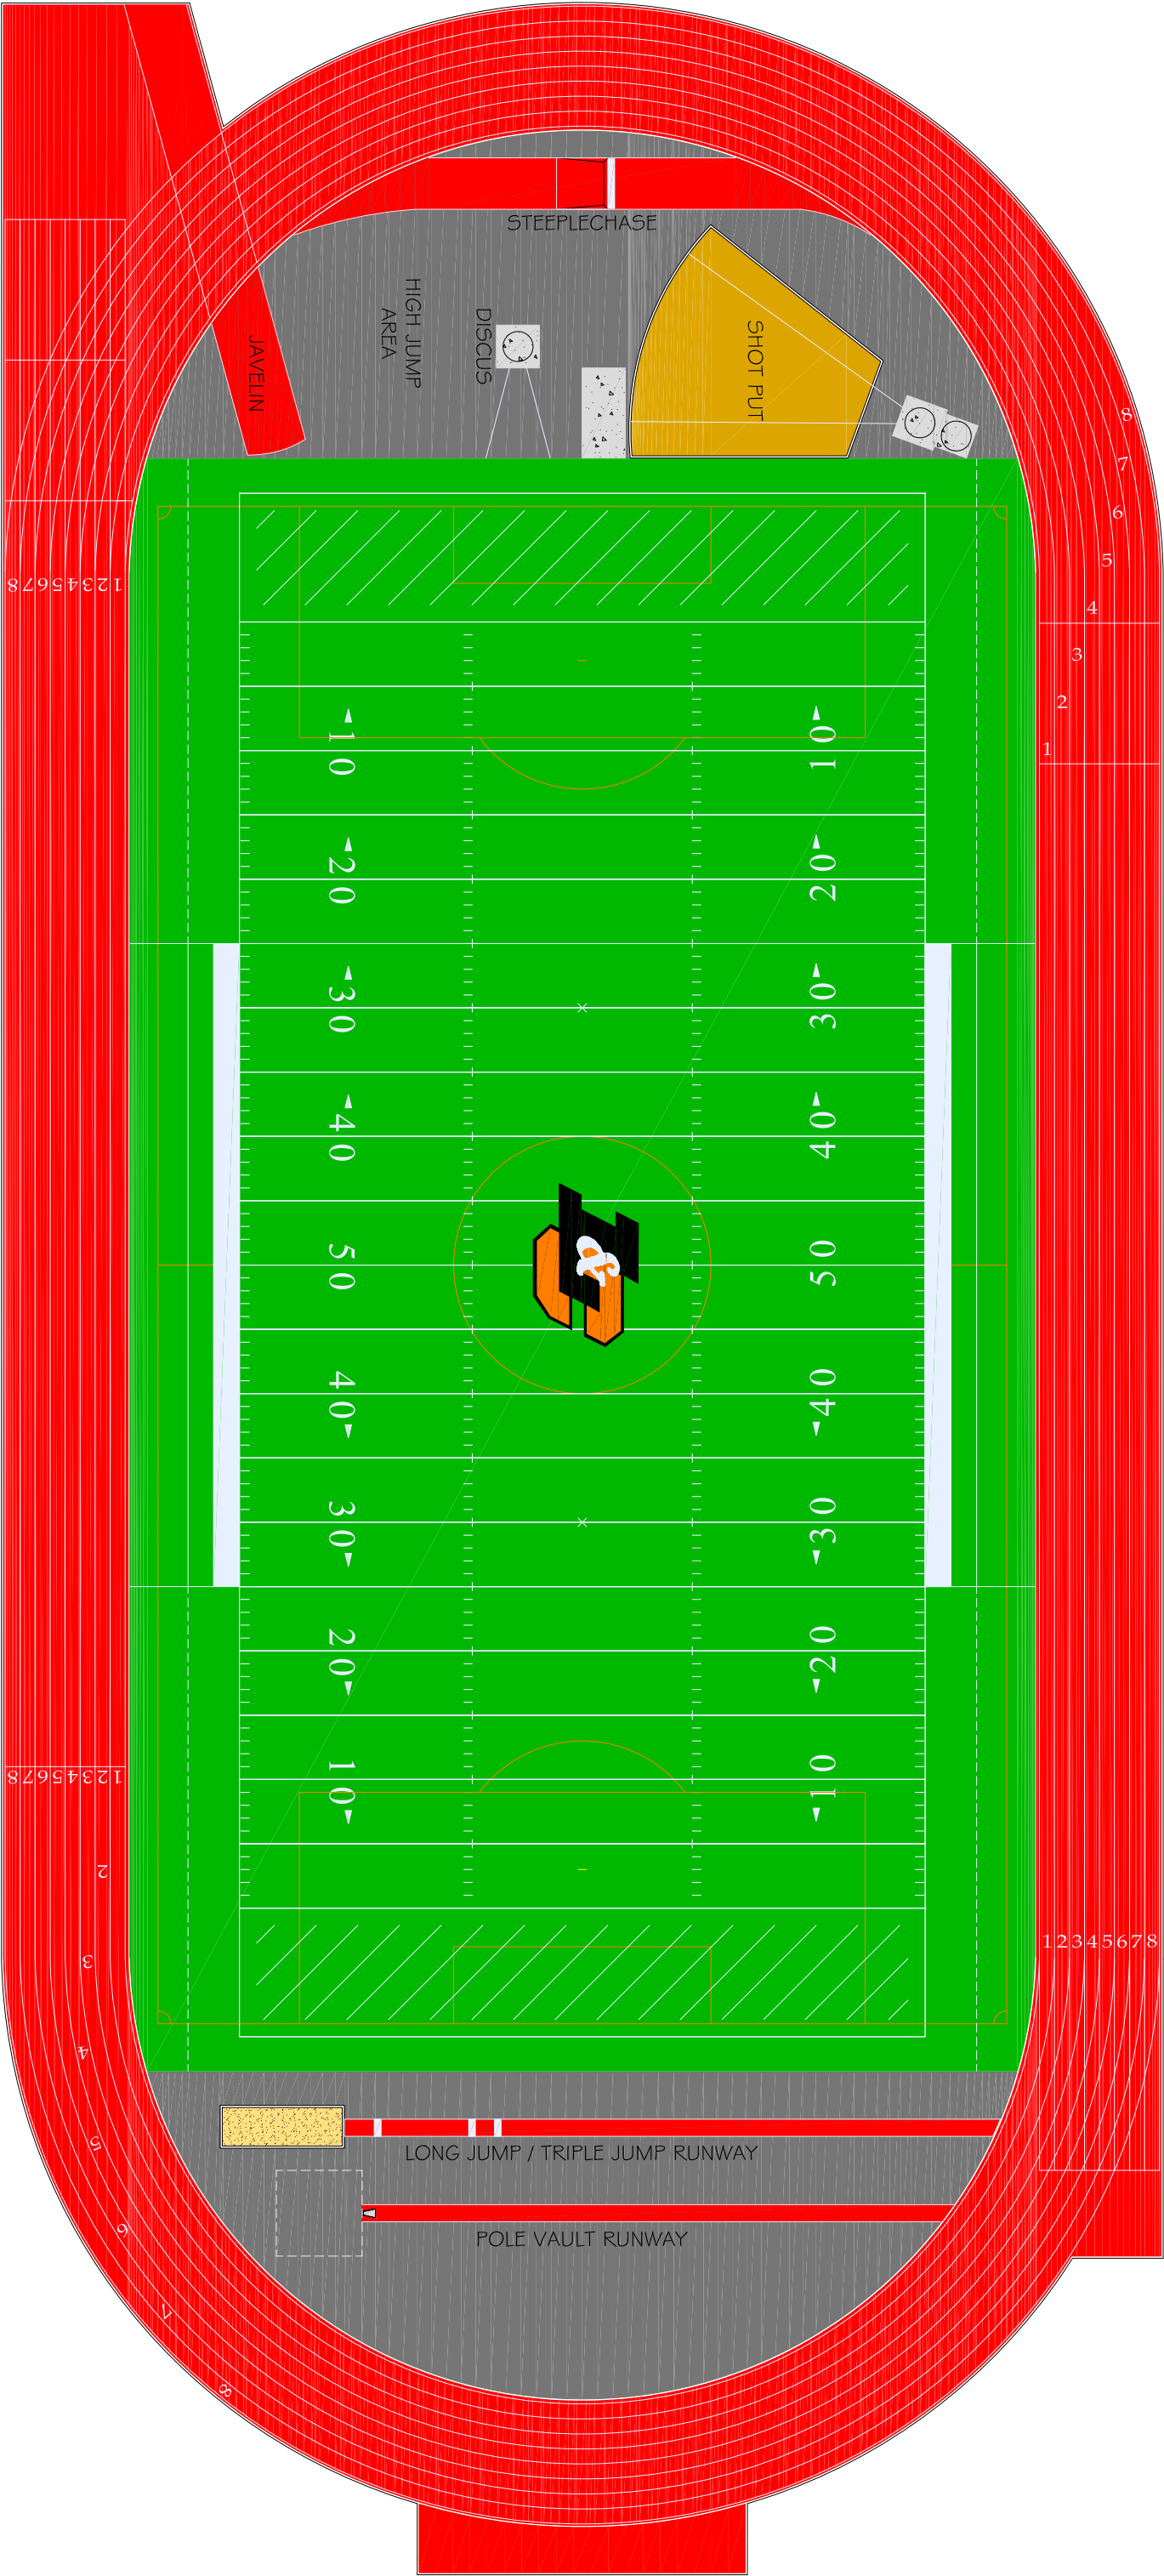


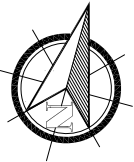

19495 SW TETON AVENUE
TUALATIN, OR 97062
PH: (503) 691-2484
FAX: (503) 692-0491
WWW.BEYNONSPORTS.COM

**BEYNON**
A Tarkett Sports Company

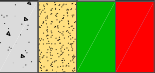

LAYOUT LEGEND			
	NEW BEYNON SYNTHETIC TRACK SURFACE		1
	SYNTHETIC TURF FIELD		2
	SAND PITS		3
	CONCRETE		4

REVISED		LEWIS & CLARK COLLEGE TRACK RENOVATION LAYOUT PORTLAND, OREGON	
	1		Date: 2/25/2013 Scale: NTS Drawn By: MCF Sheet: Track & Field Layout
	2		
	3		
	4		
Project No:		Approved By:	